

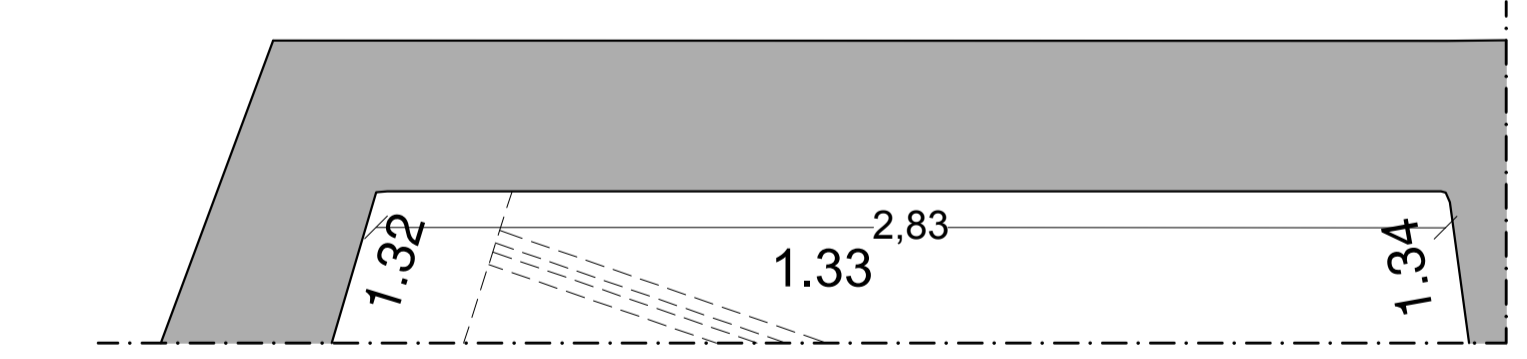
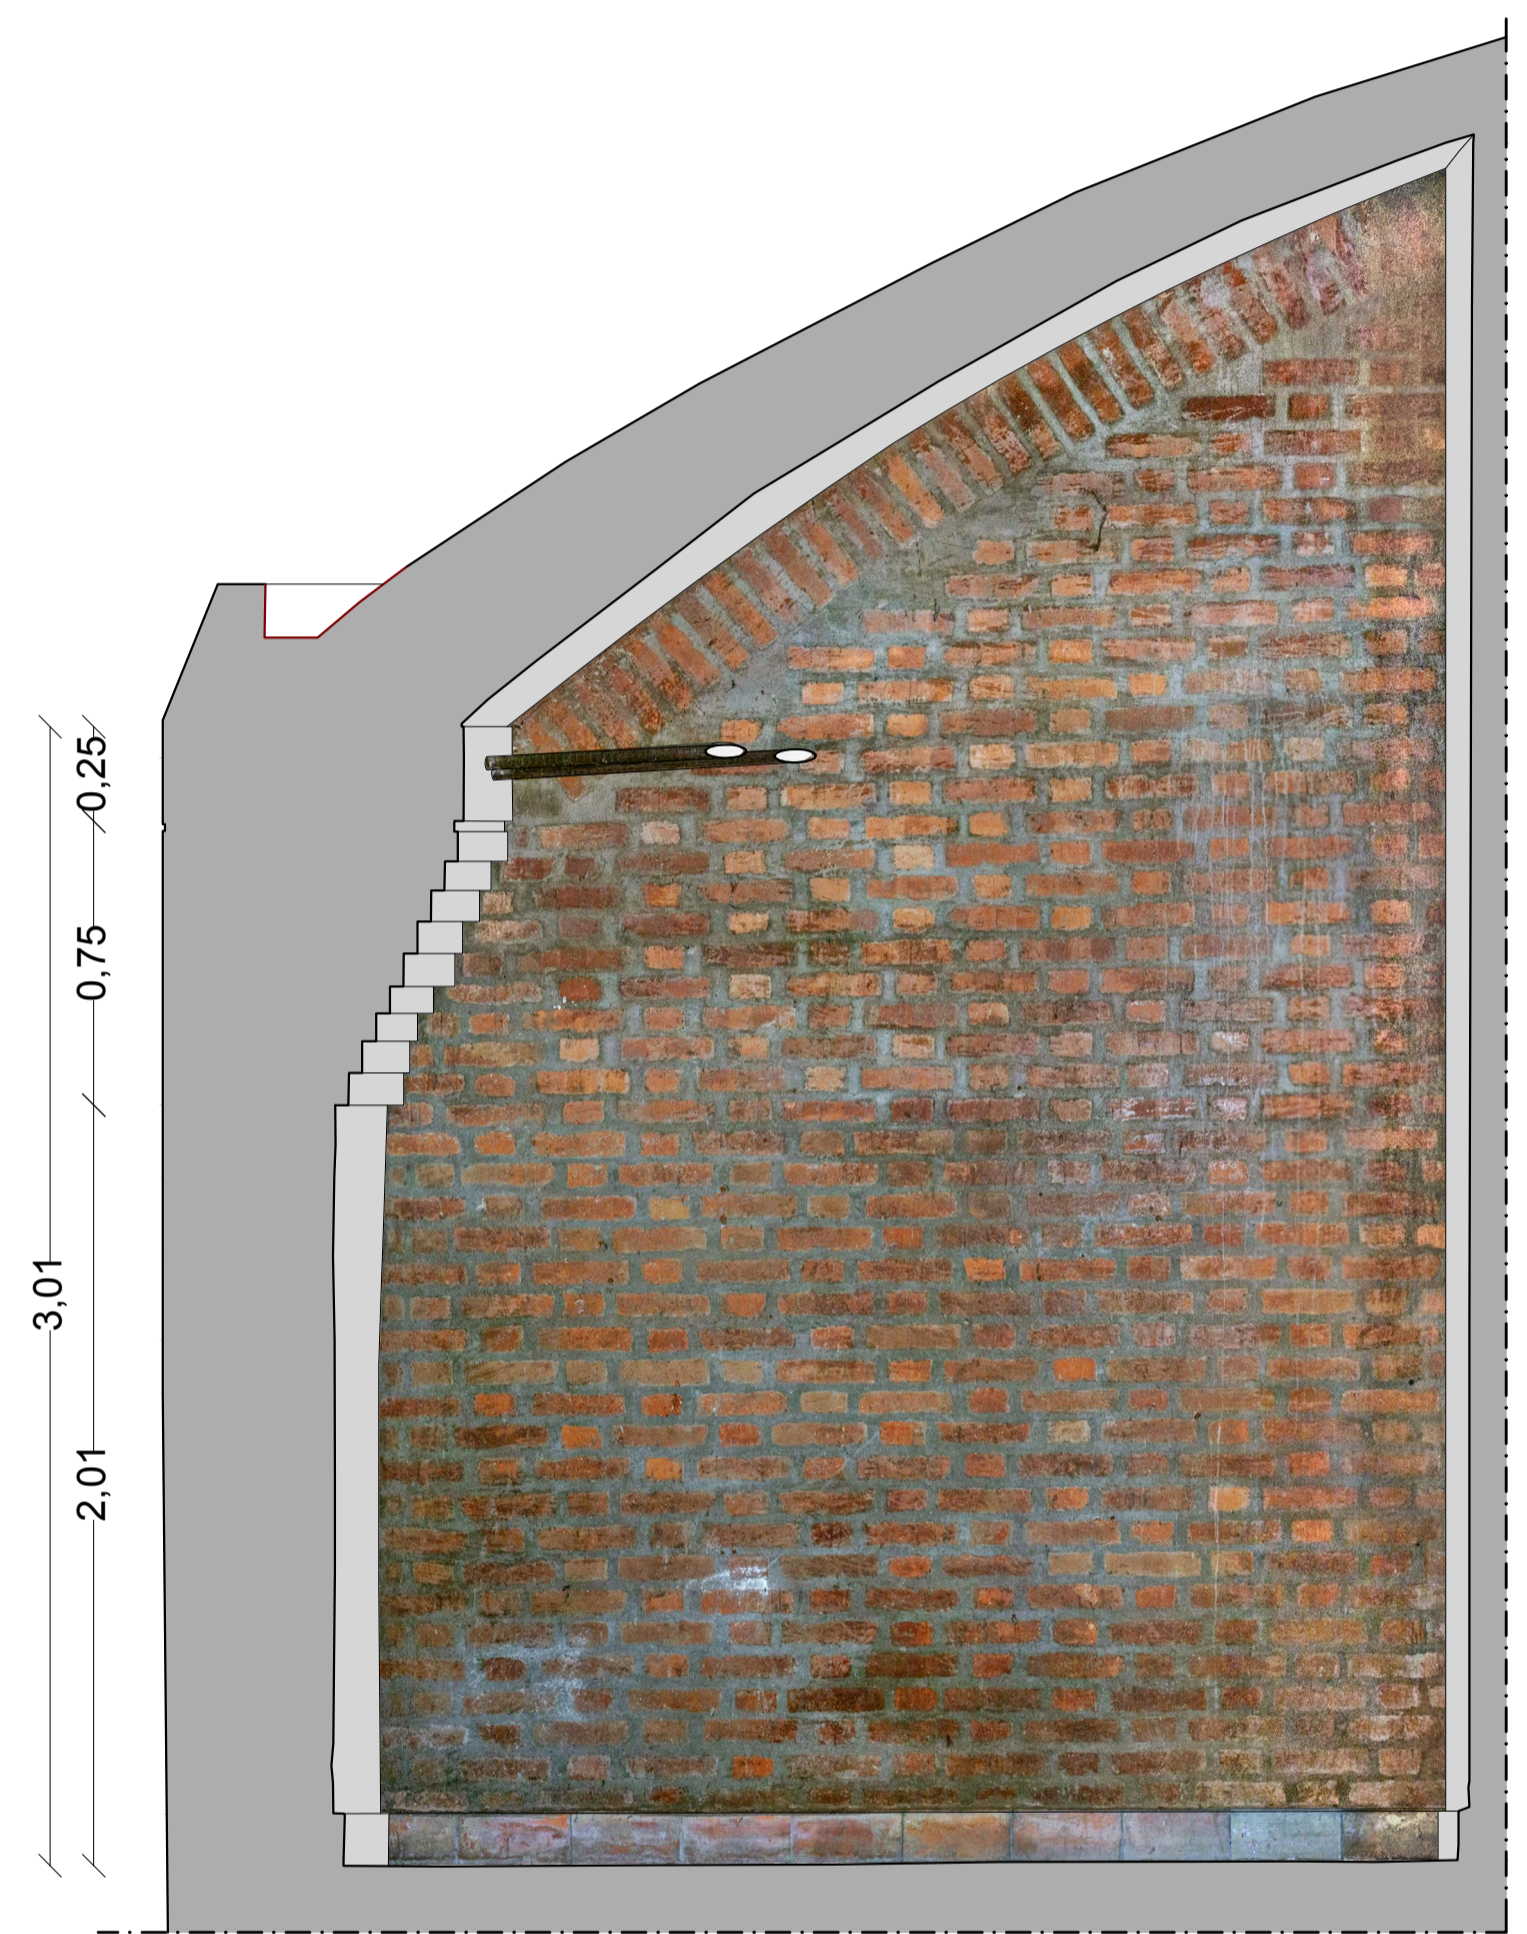


Pared 32

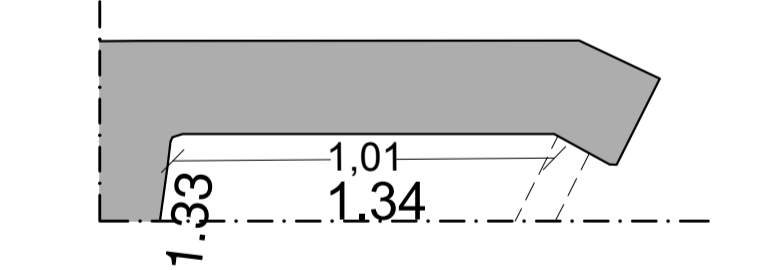

Pared 33

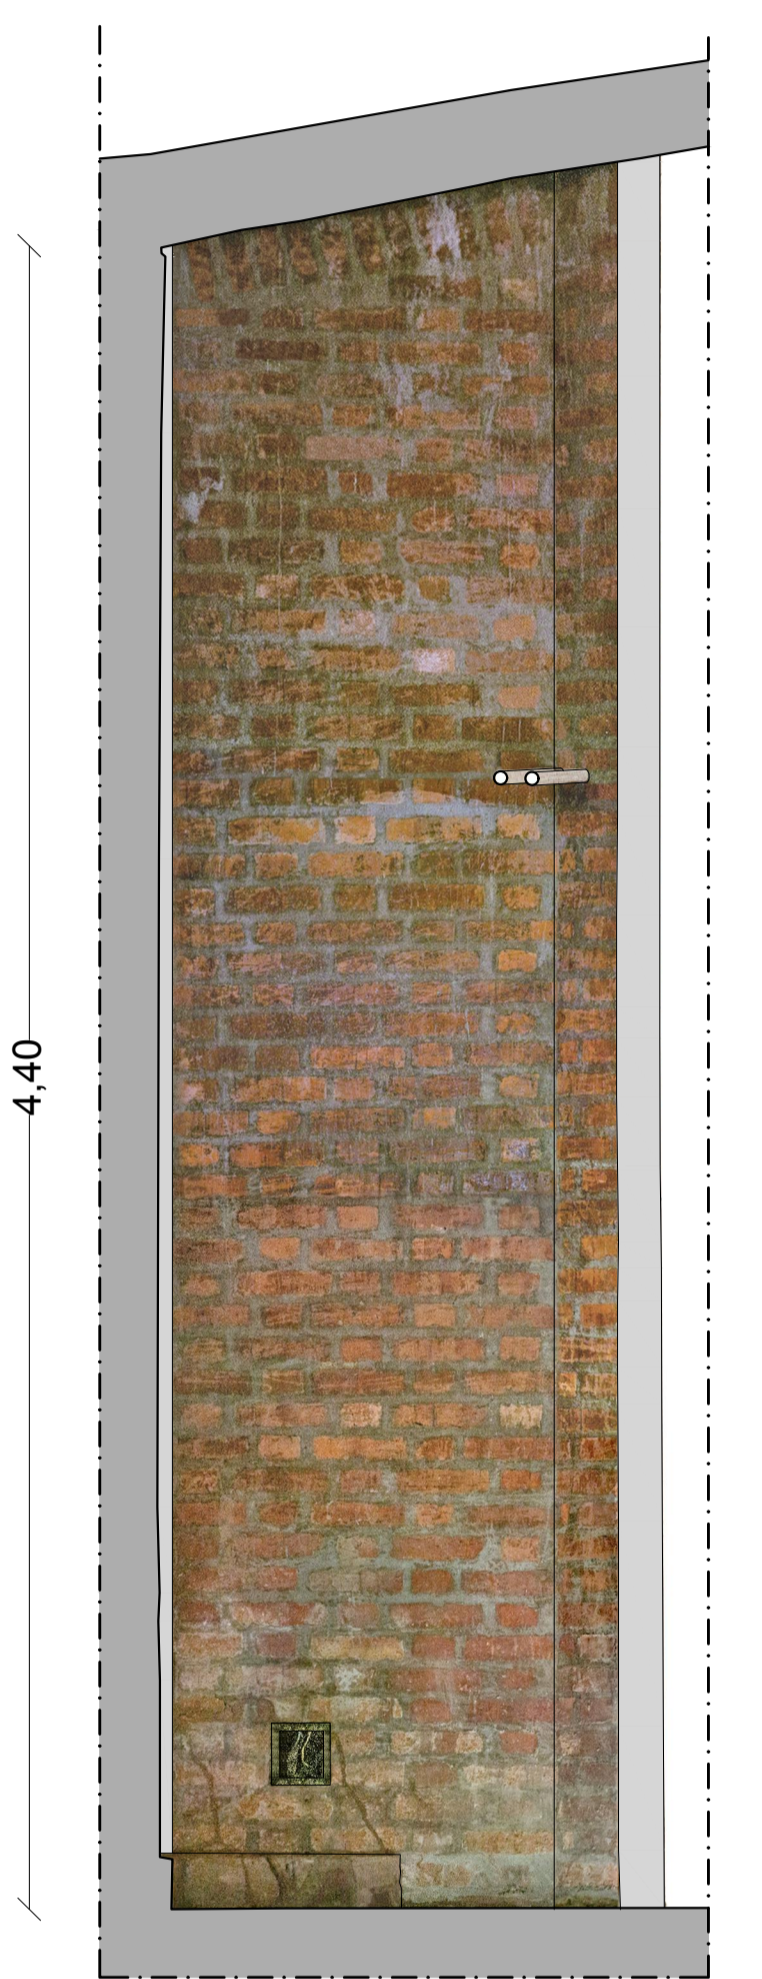

Pared 34